


PARCEL MAP NO. 37-62

BEING A SUBDIVISION OF A PORTION OF THE SE 1/4 OF THE S W 1/4 OF SECTION 26, T.4S., R.29E., MDB.8.M., IN THE COUNTY OF MONO, STATE OF CALIFORNIA.

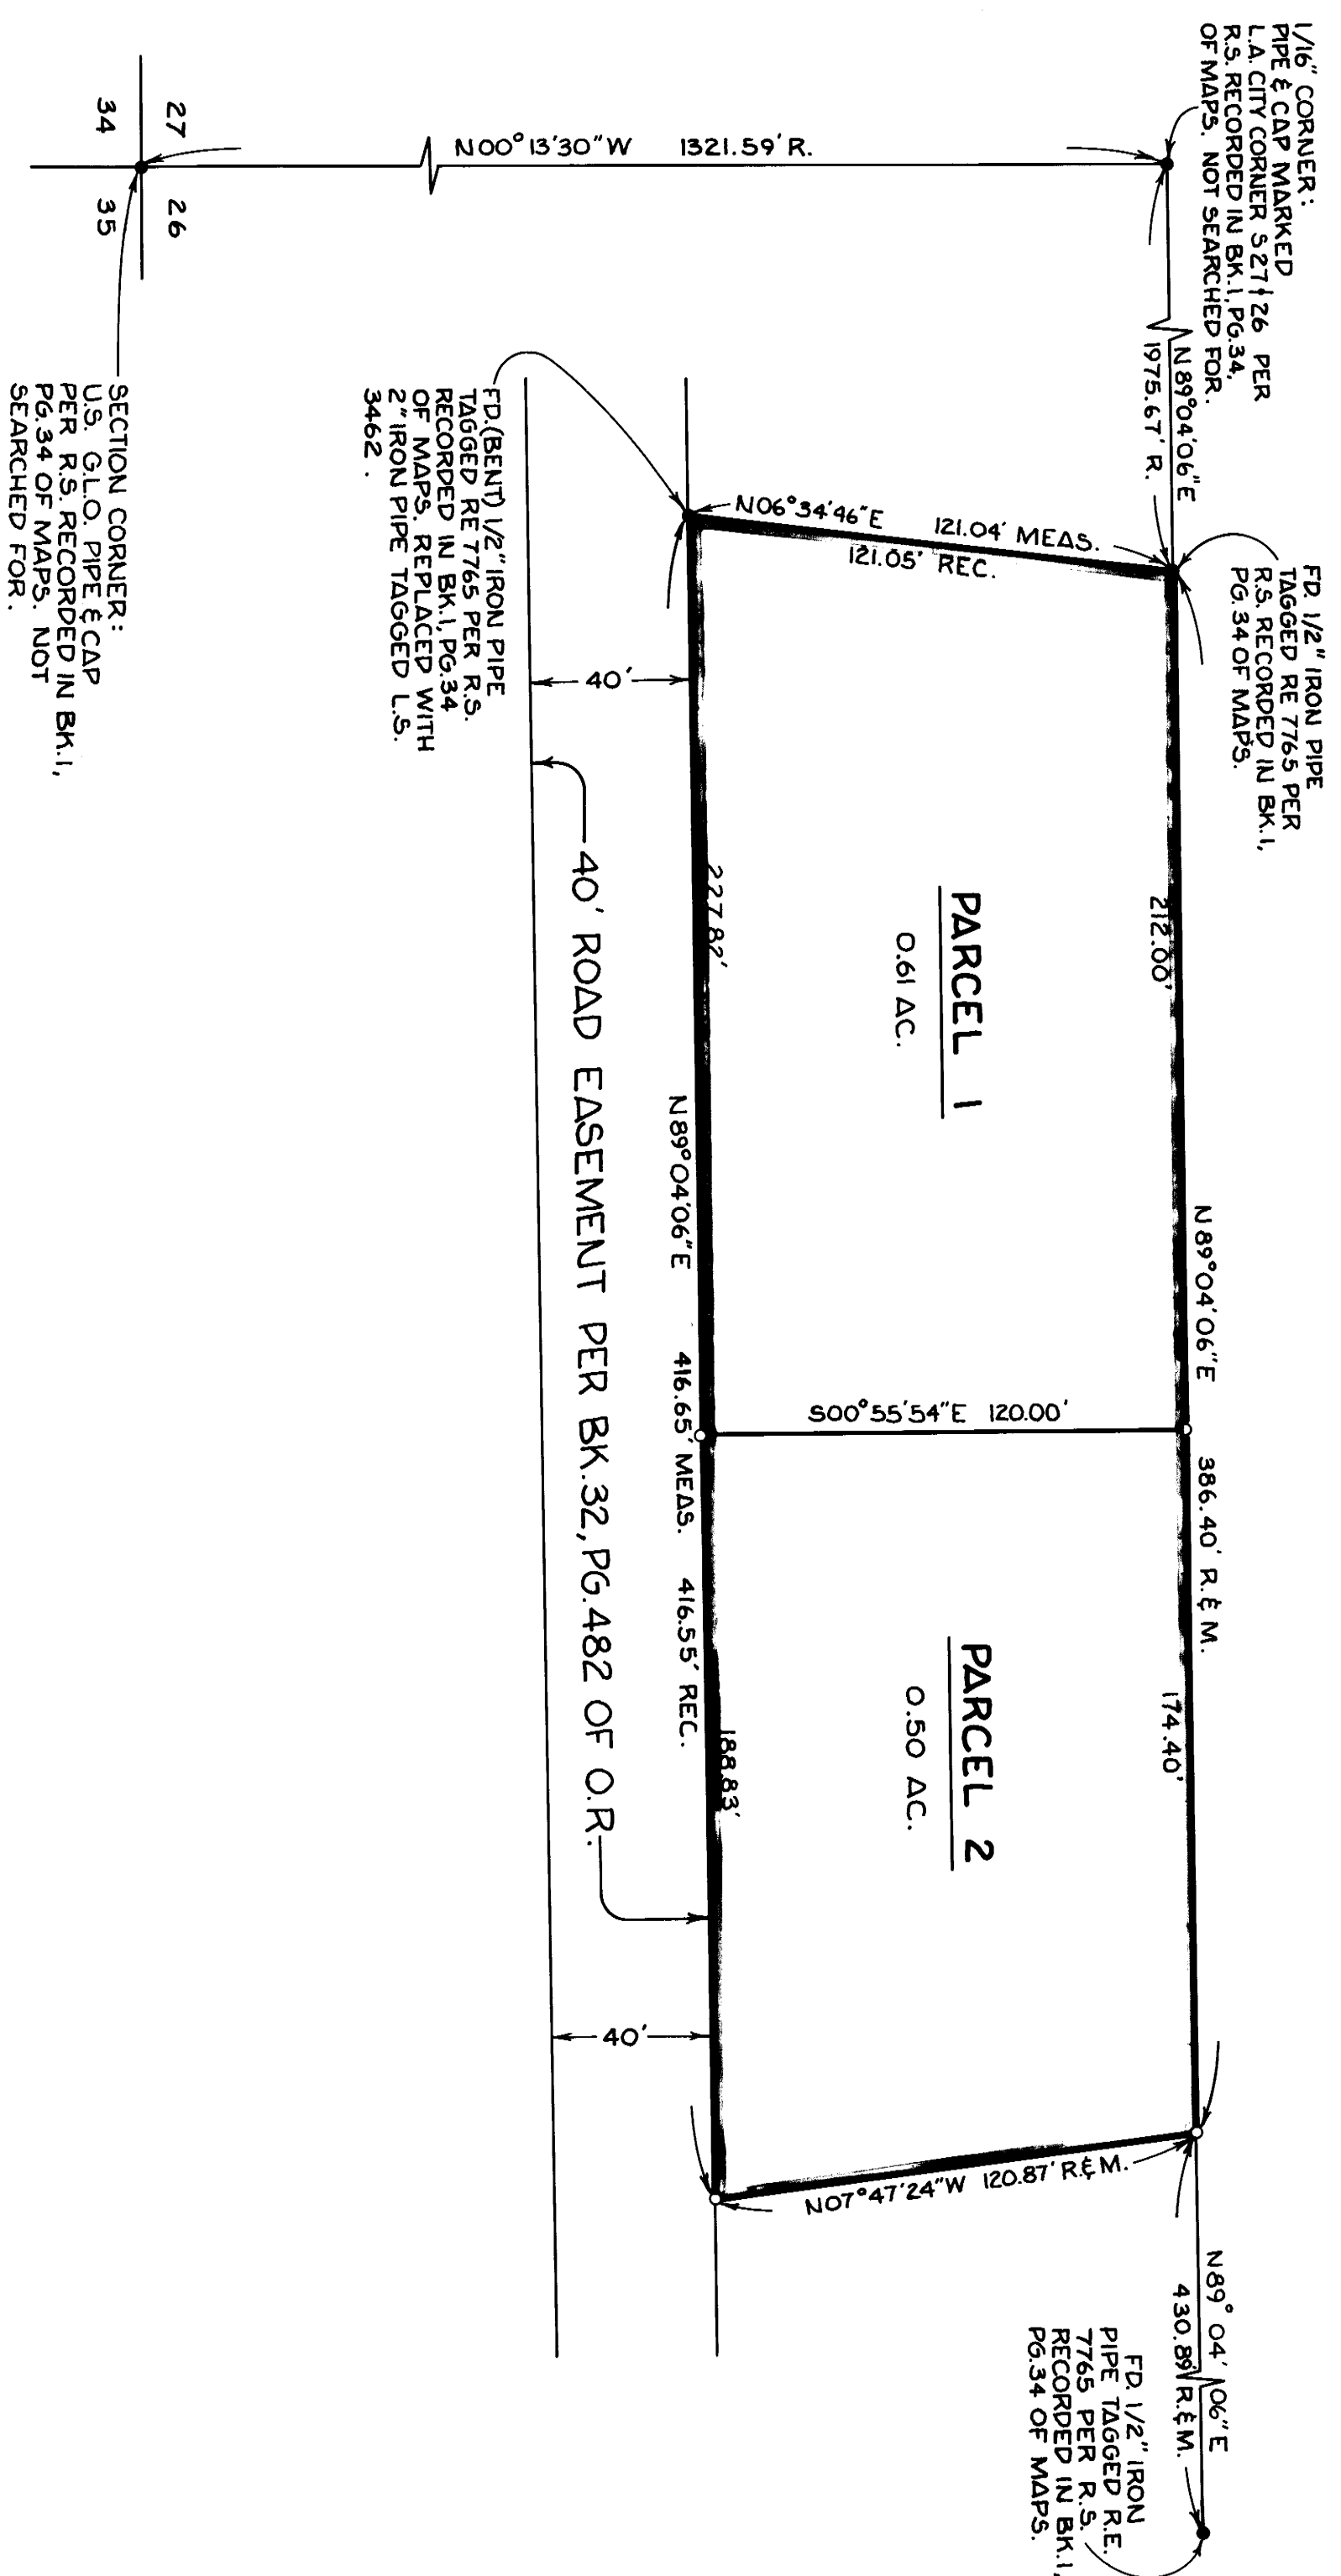

BASIS OF BEARING :
BEARINGS ARE BASED ON THE NORTH LINE OF THE SE 1/4
OF SW 1/4 OF SECTION 26, T4S, R29E, M.D.M., SHOWN AS
N89°04'06"E ON RECORD OF SURVEY RECORDED IN BK. 1,
PG. 34 OF MAPS.

SCALE: 1"=40'

DATE: NOV. 29, 1978

0 40 80 120 160 200 FT.

NOTES:
RECORD DATA IS FROM DEED RECORDED IN VOL. 190, PAGE 626
OF OFFICIAL RECORDS.

R - RECORD
M - MEASURED

MONUMENTATION:

- INDICATES FOUND MONUMENTS AS SHOWN AND NOTED HEREON.
- INDICATES SET 2" IRON PIPE WITH CONCRETE PLUG, TACK, AND TAG, L.S. 3462, FLUSH WITH GROUND.